



ATTACHMENT 2. Master Plan Part 1

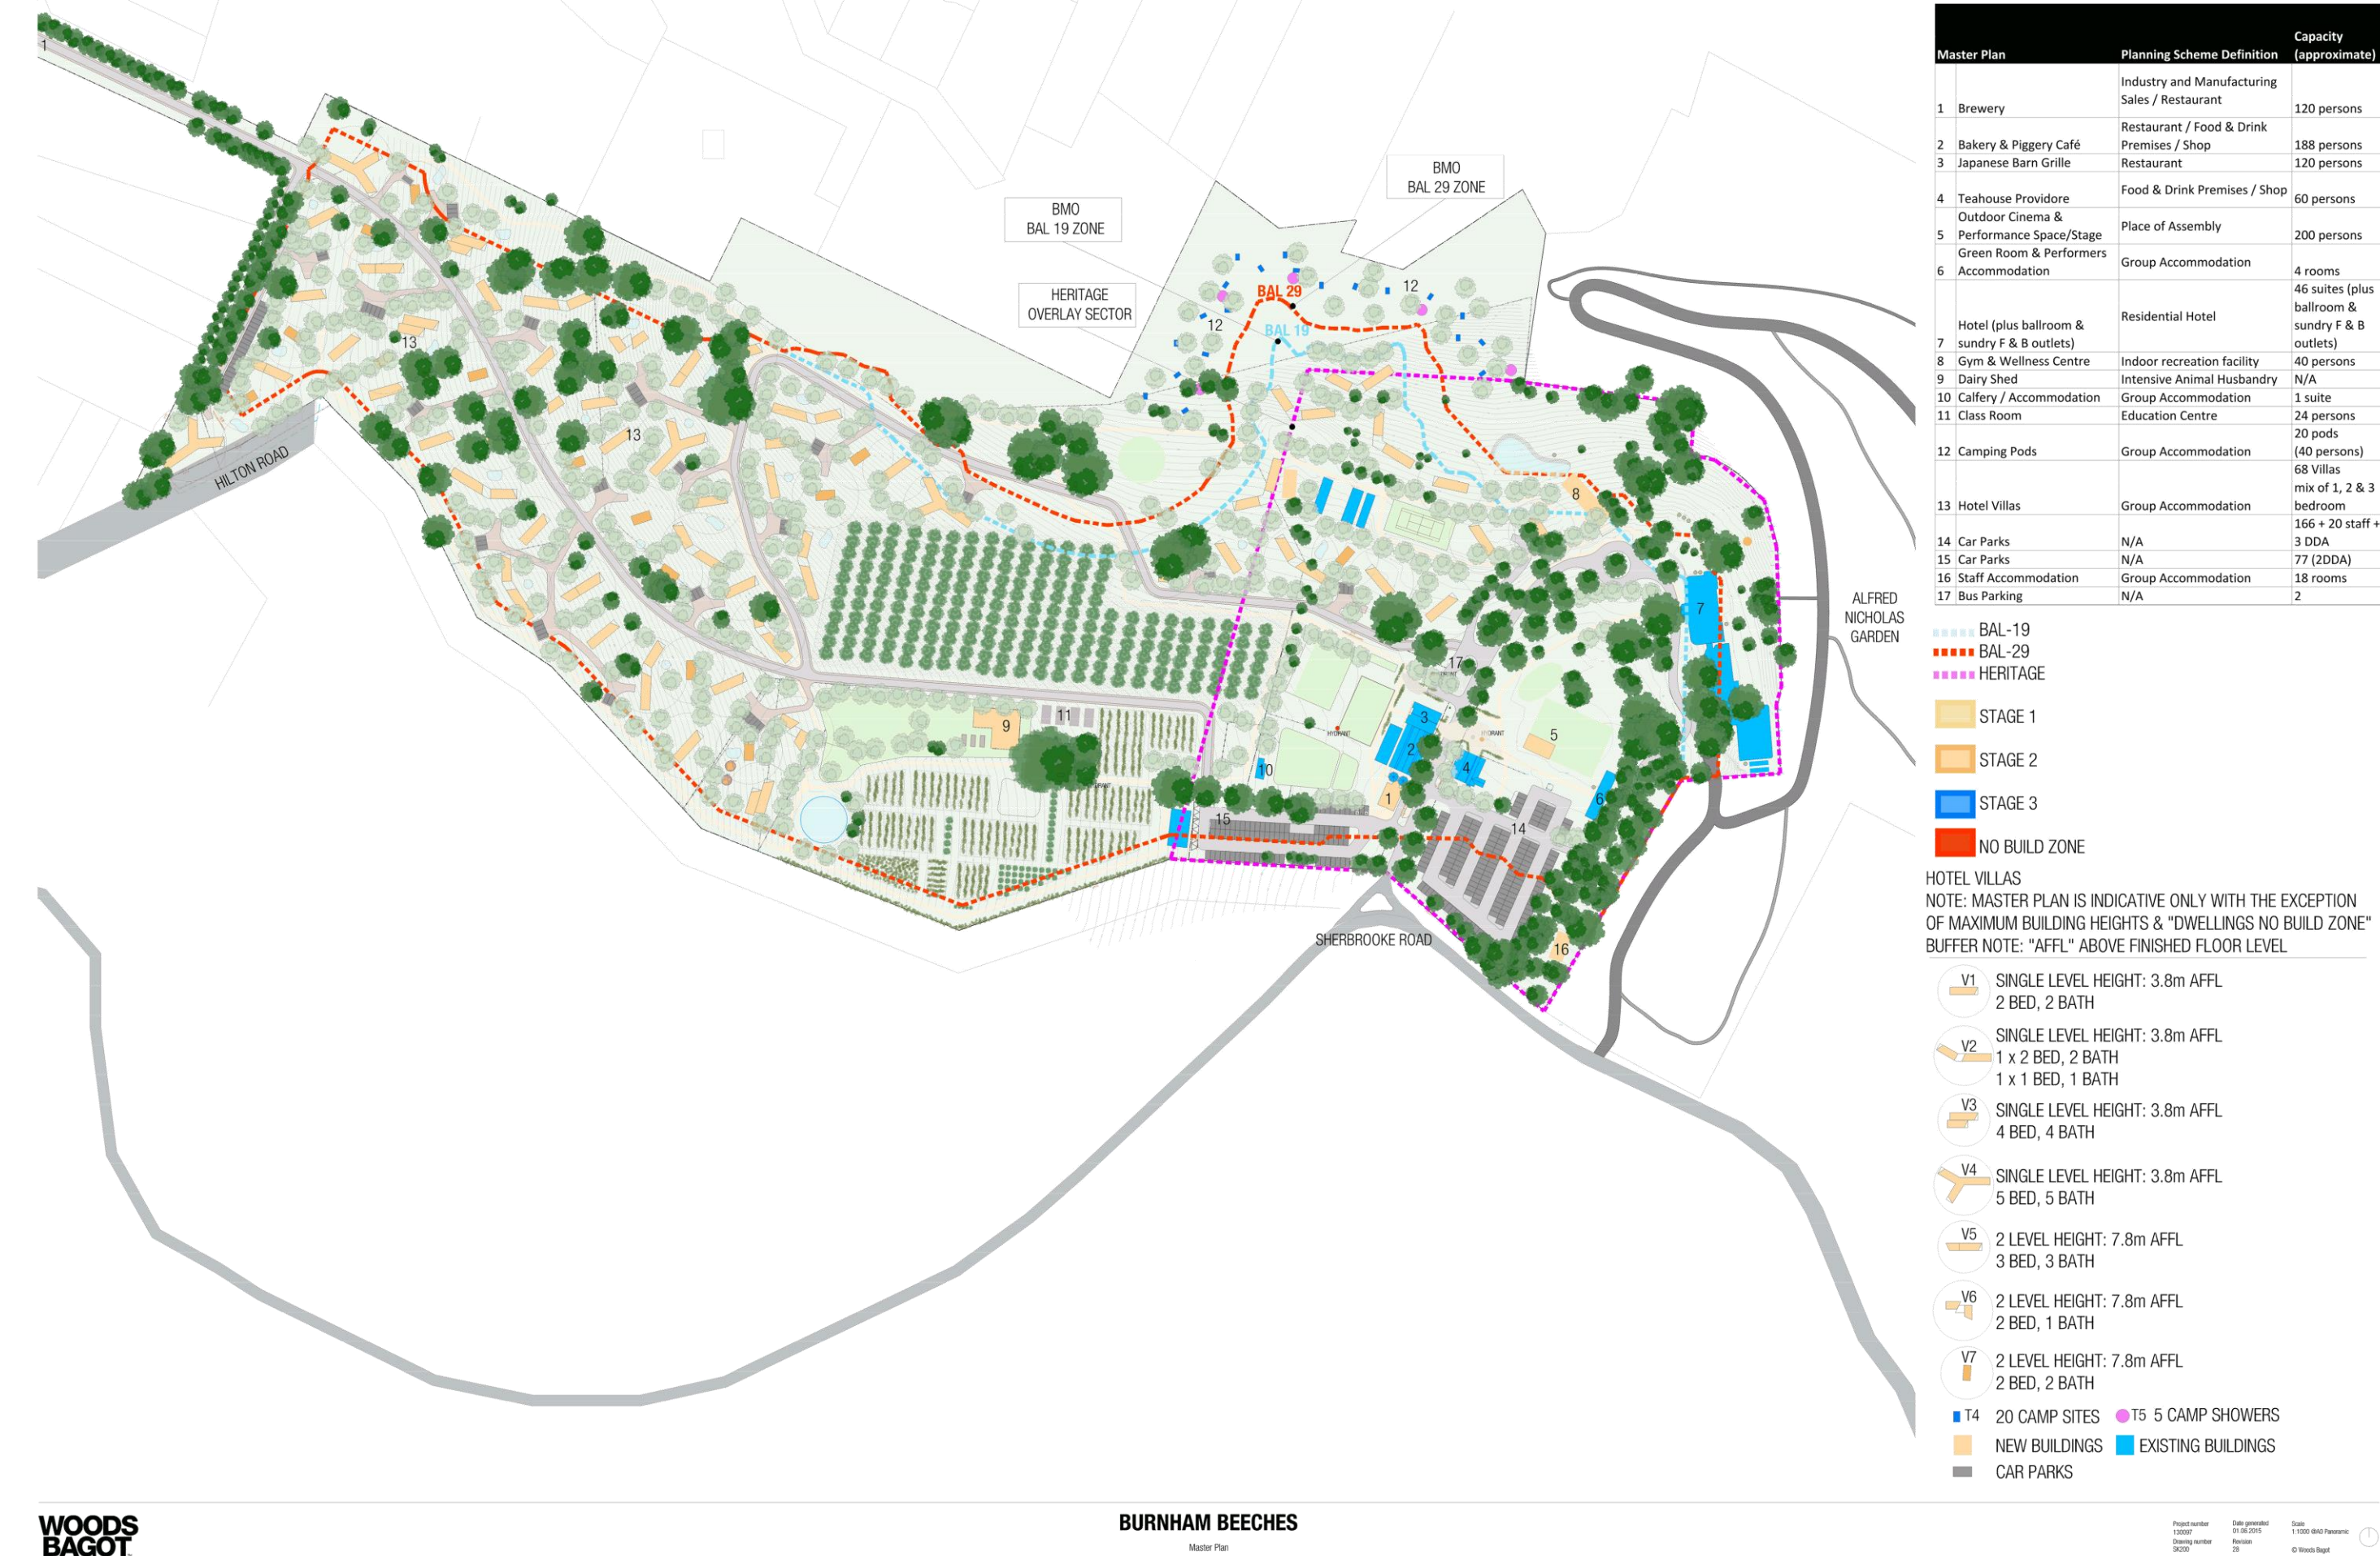

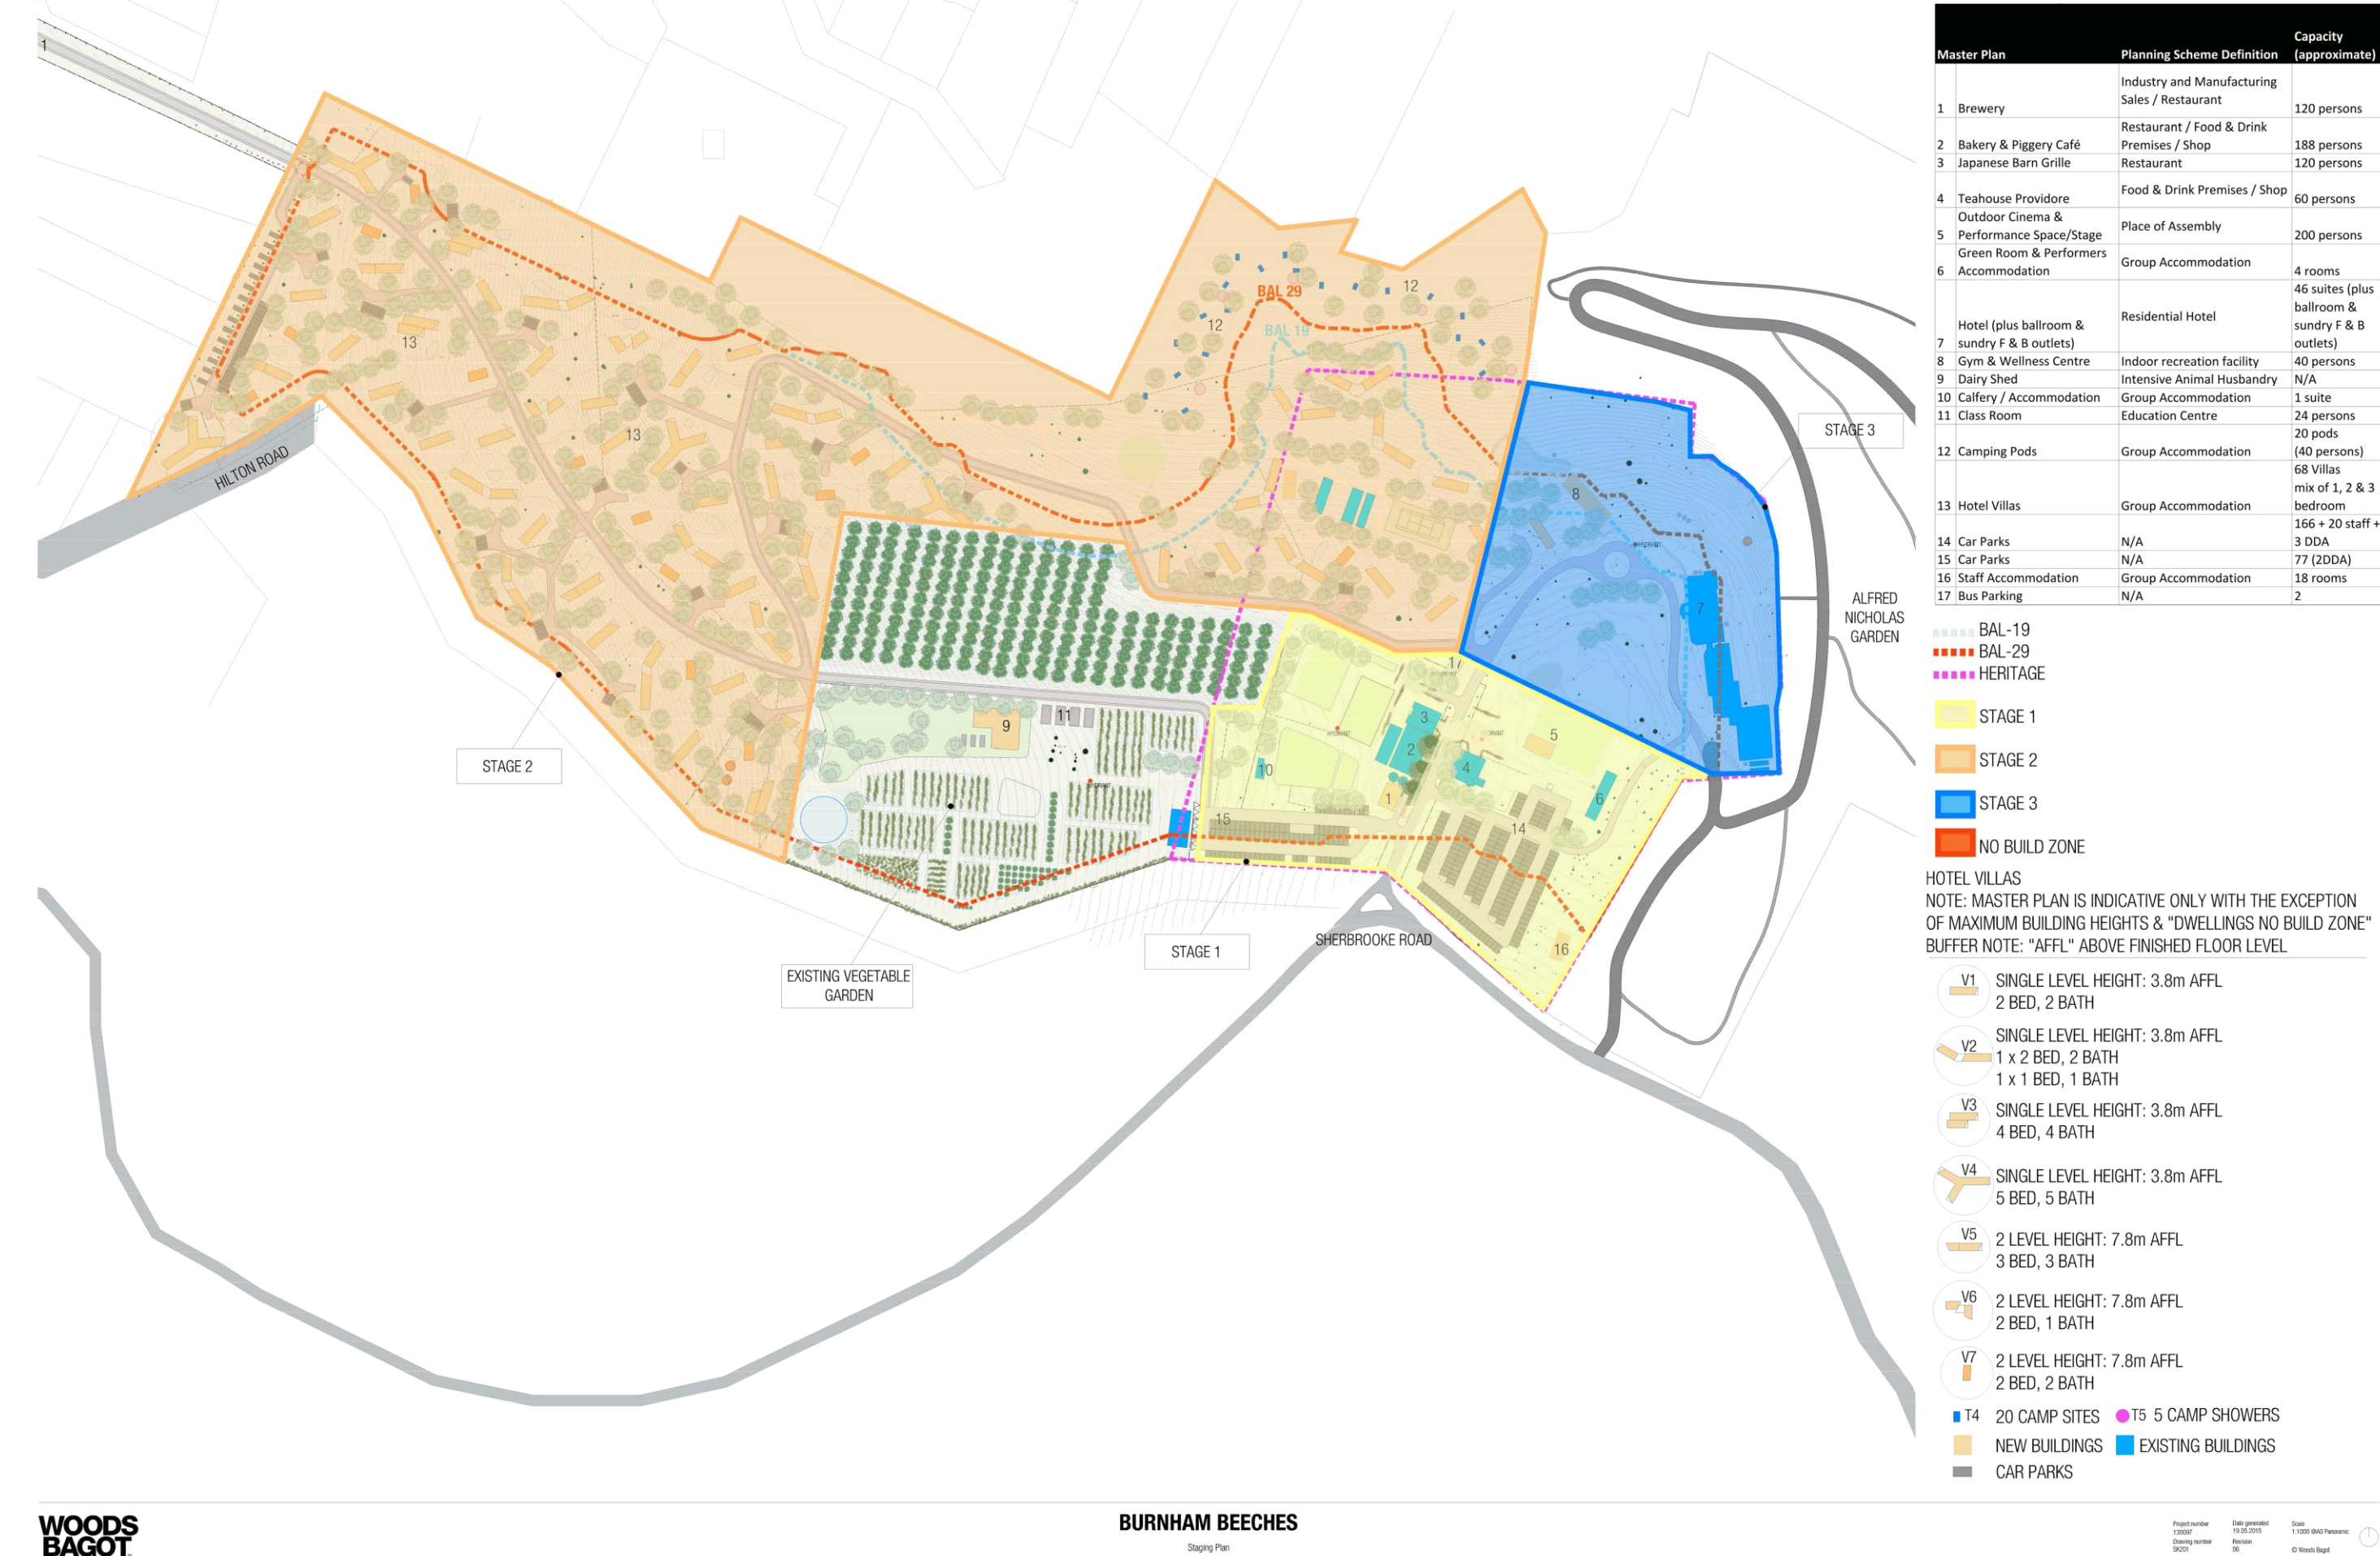

ATTACHMENT 3. Master Plan Part 2





ATTACHMENT 4. Master Plan Part 3

